


Date: 06/28/2013 10:24am User: whomhart Project Manager: W.B.S.
 Drawing Path: J:\2009-03\060312\New_Village_Plan-060312.dwg
 Plot: 1/1/13 User: whomhart Project Manager: W.B.S.
 Plot Path: J:\2009-03\060312\New_Village_Plan-060312.dwg

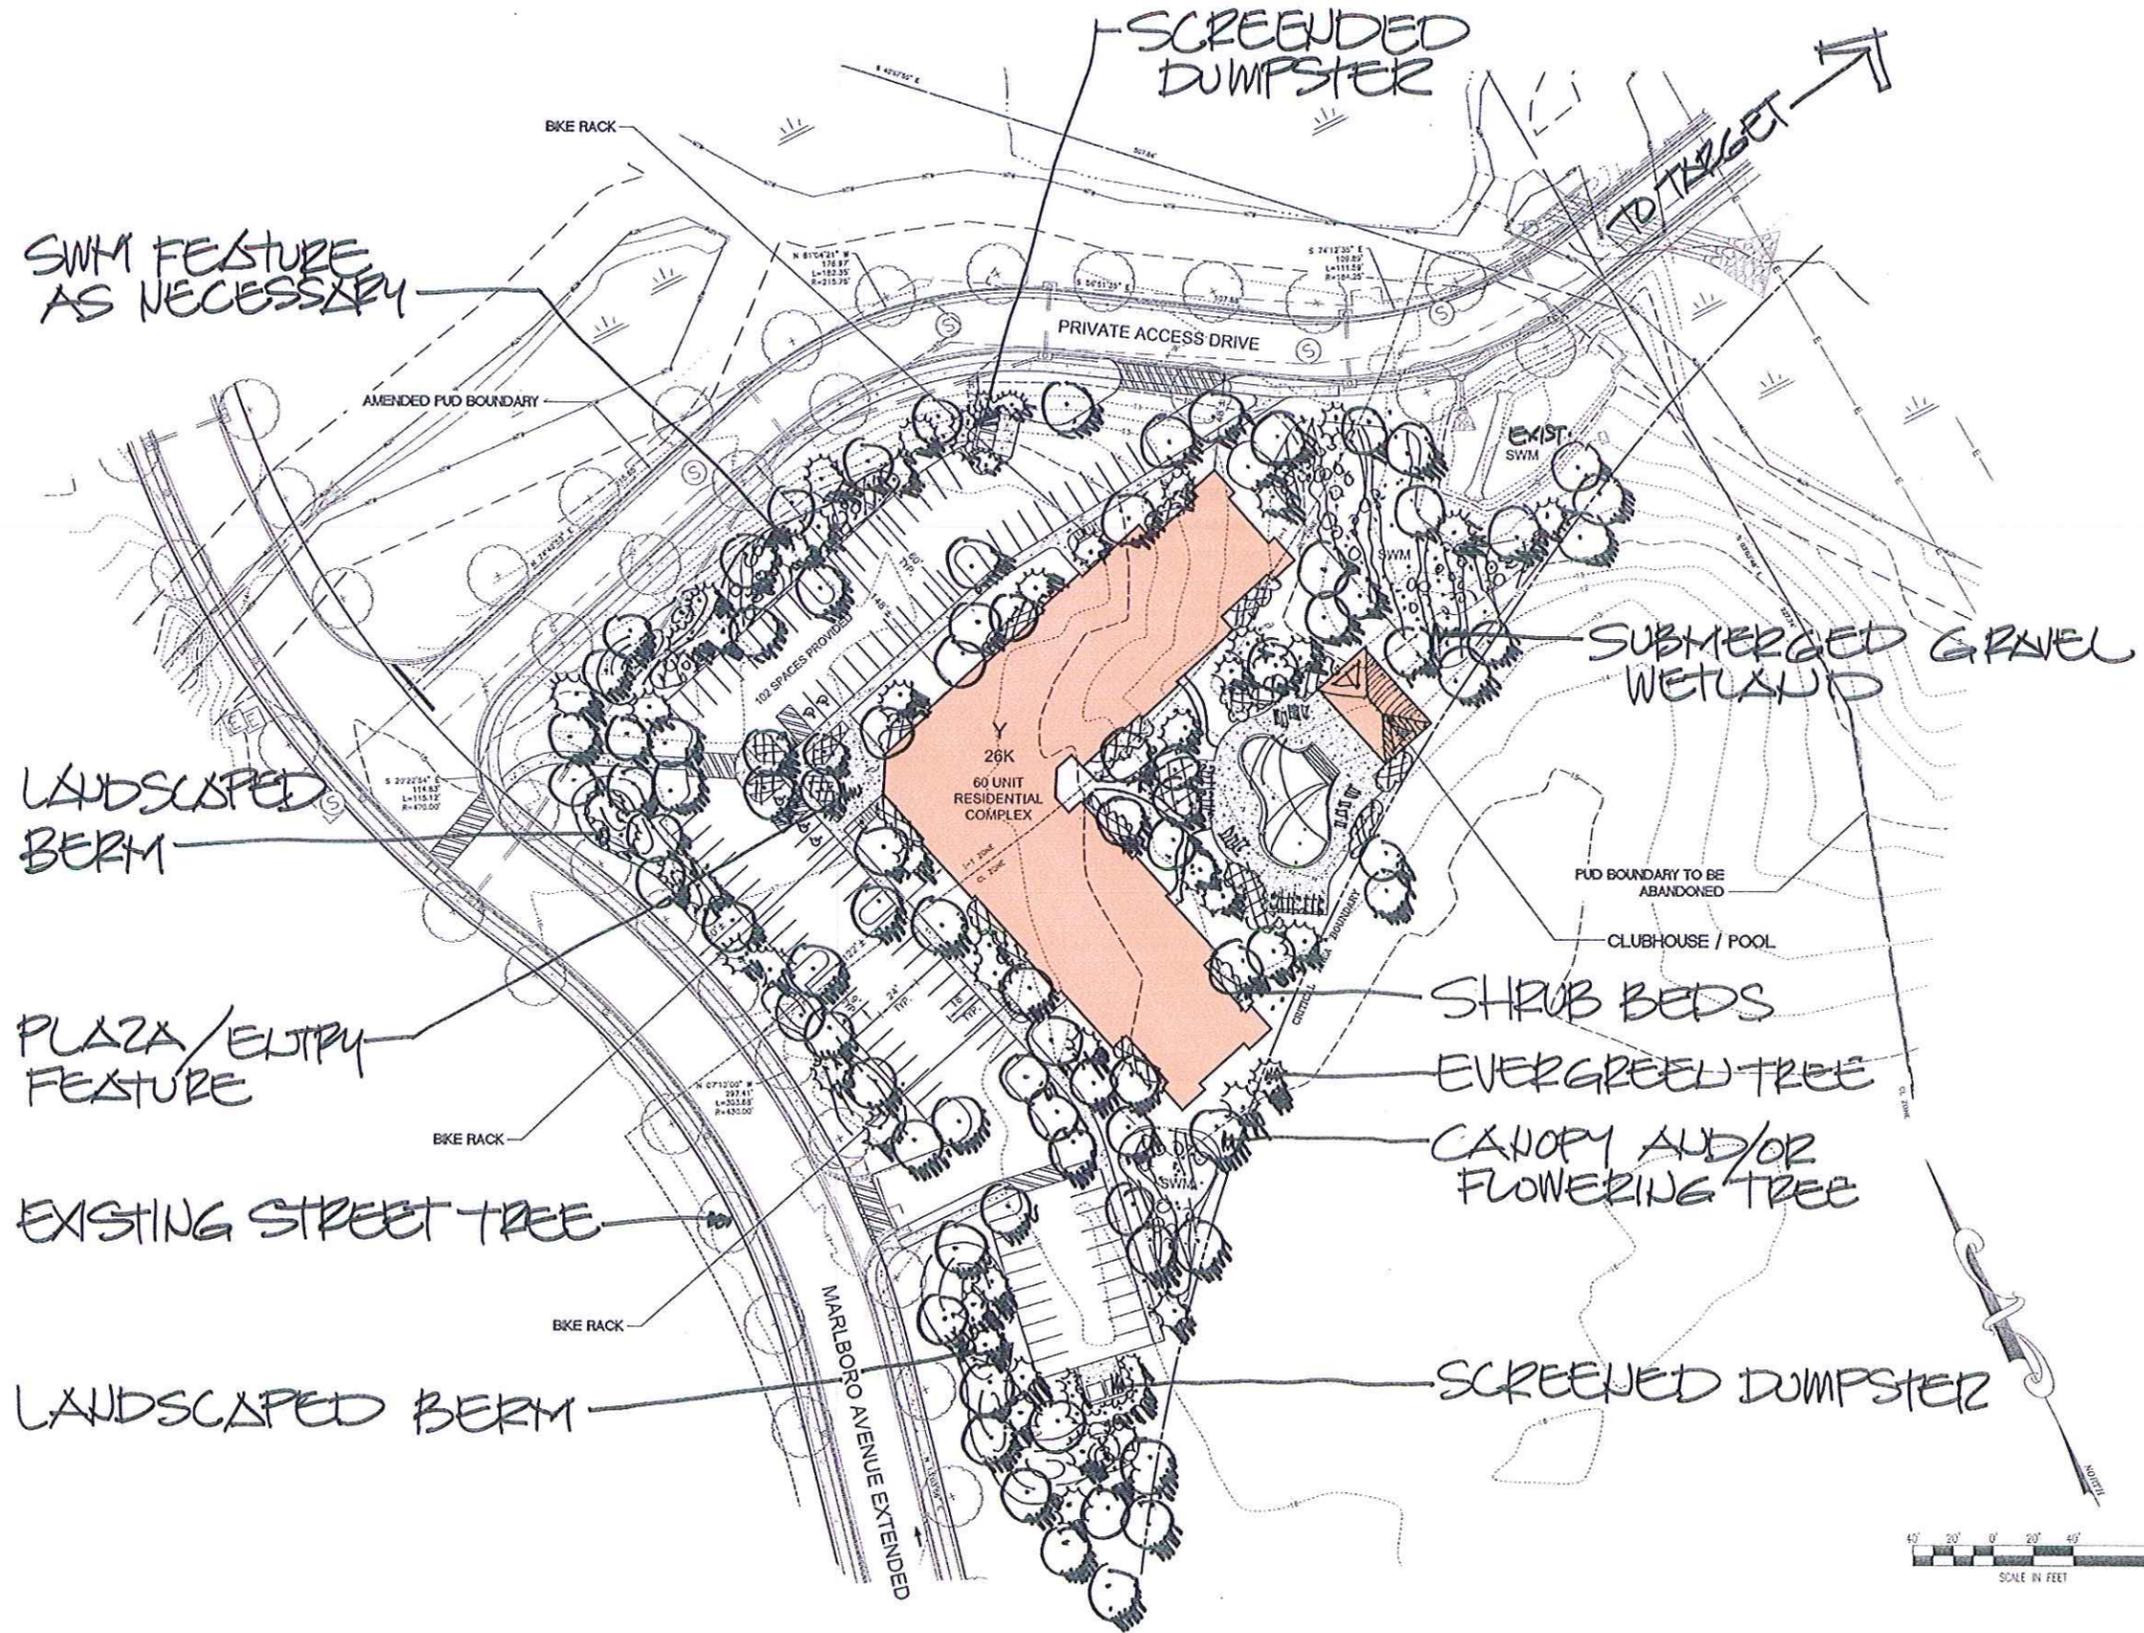

REVISIONS			
No.	DATE	DESCRIPTION	BY
1	6/28/13	REVISED TO REFLECT PLANNING COMMISSION INPUT	WSS

Lane Engineering, LLC
 Established 1986
 Civil Engineers • Land Planning • Land Surveyors
 117 Bay St. Easton, MD 21821 (410) 833-8000
 15 Washington St. Centonche, MD 21813 (410) 221-0818
 304 Pennsylvania Ave. Centonche, MD 21817 (410) 258-2093

SEAL

 DATE: 6-28-13

**PHASE 2B
 SITE PLAN
 FOR
 WATERSIDE VILLAGE
 PUD AMENDMENT**
 IN THE TOWN OF EASTON
 TALBOT COUNTY, MARYLAND
 TAX MAP 34 GRID 20 PARCEL 20

ISSUED FOR: PC REVIEW DATE: 12/12/12 BY: WSS
 TOWN COUNCIL REVIEW DATE: 6/28/13 BY: WSS

SHEET No. 2 OF 2 DATE: 12/12/12
 SCALE: AS NOTED ASB No. 060312 FILE No. 9246



