


NOTES:

1. THIS SECTION IS PROPOSED FROM HUBBARDS ALLEY TO THE SOUTHWEST END OF LONDONDERRY.
2. ON STREET PARKING WILL TRANSITION TO A TURN LANE IN THE VICINITY OF MD-322.
3. THE 8'-0" ON STREET PARKING IS NOT PROPOSED FROM HUBBARDS ALLEY TO THE CUL-DE-SAC.

PORT STREET - GENERAL CROSS SECTION

(LOOKING TOWARD TRED AVON RIVER)

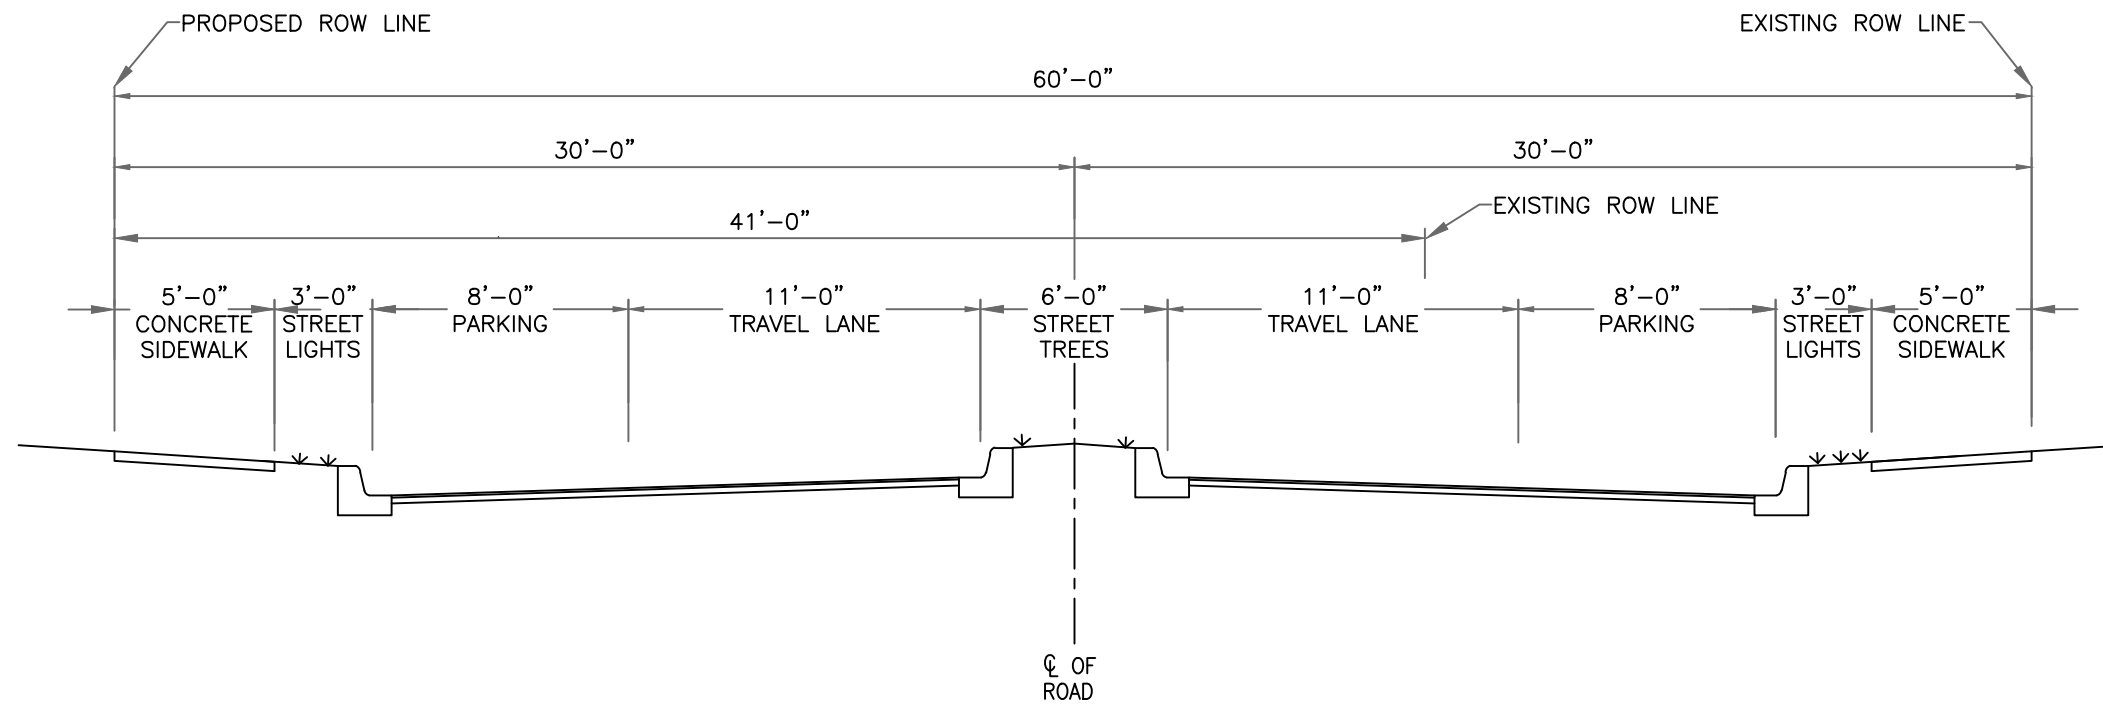

ALTERNATE PREFERRED HUBBARDS ALLEY - CROSS SECTION